


THE PLAN REVIEW BY THE COUNTY OF GOV...  
UNDER THE REQUIREMENTS OF THE BUILDING CODE...  
SHALL NOT BE CONSIDERED AS A WARRANTY OF THE...  
ADEQUACY OF THE PLAN, THE COUNTY NOR ANY...  
EMPLOYEE SHALL BE LIABLE IN TORT FOR ANY...  
CONDITION OR INADEQUACY IN THIS BUILDING...  
PLAN NOR FOR ANY FAILURE WHICH MAY OCCUR.

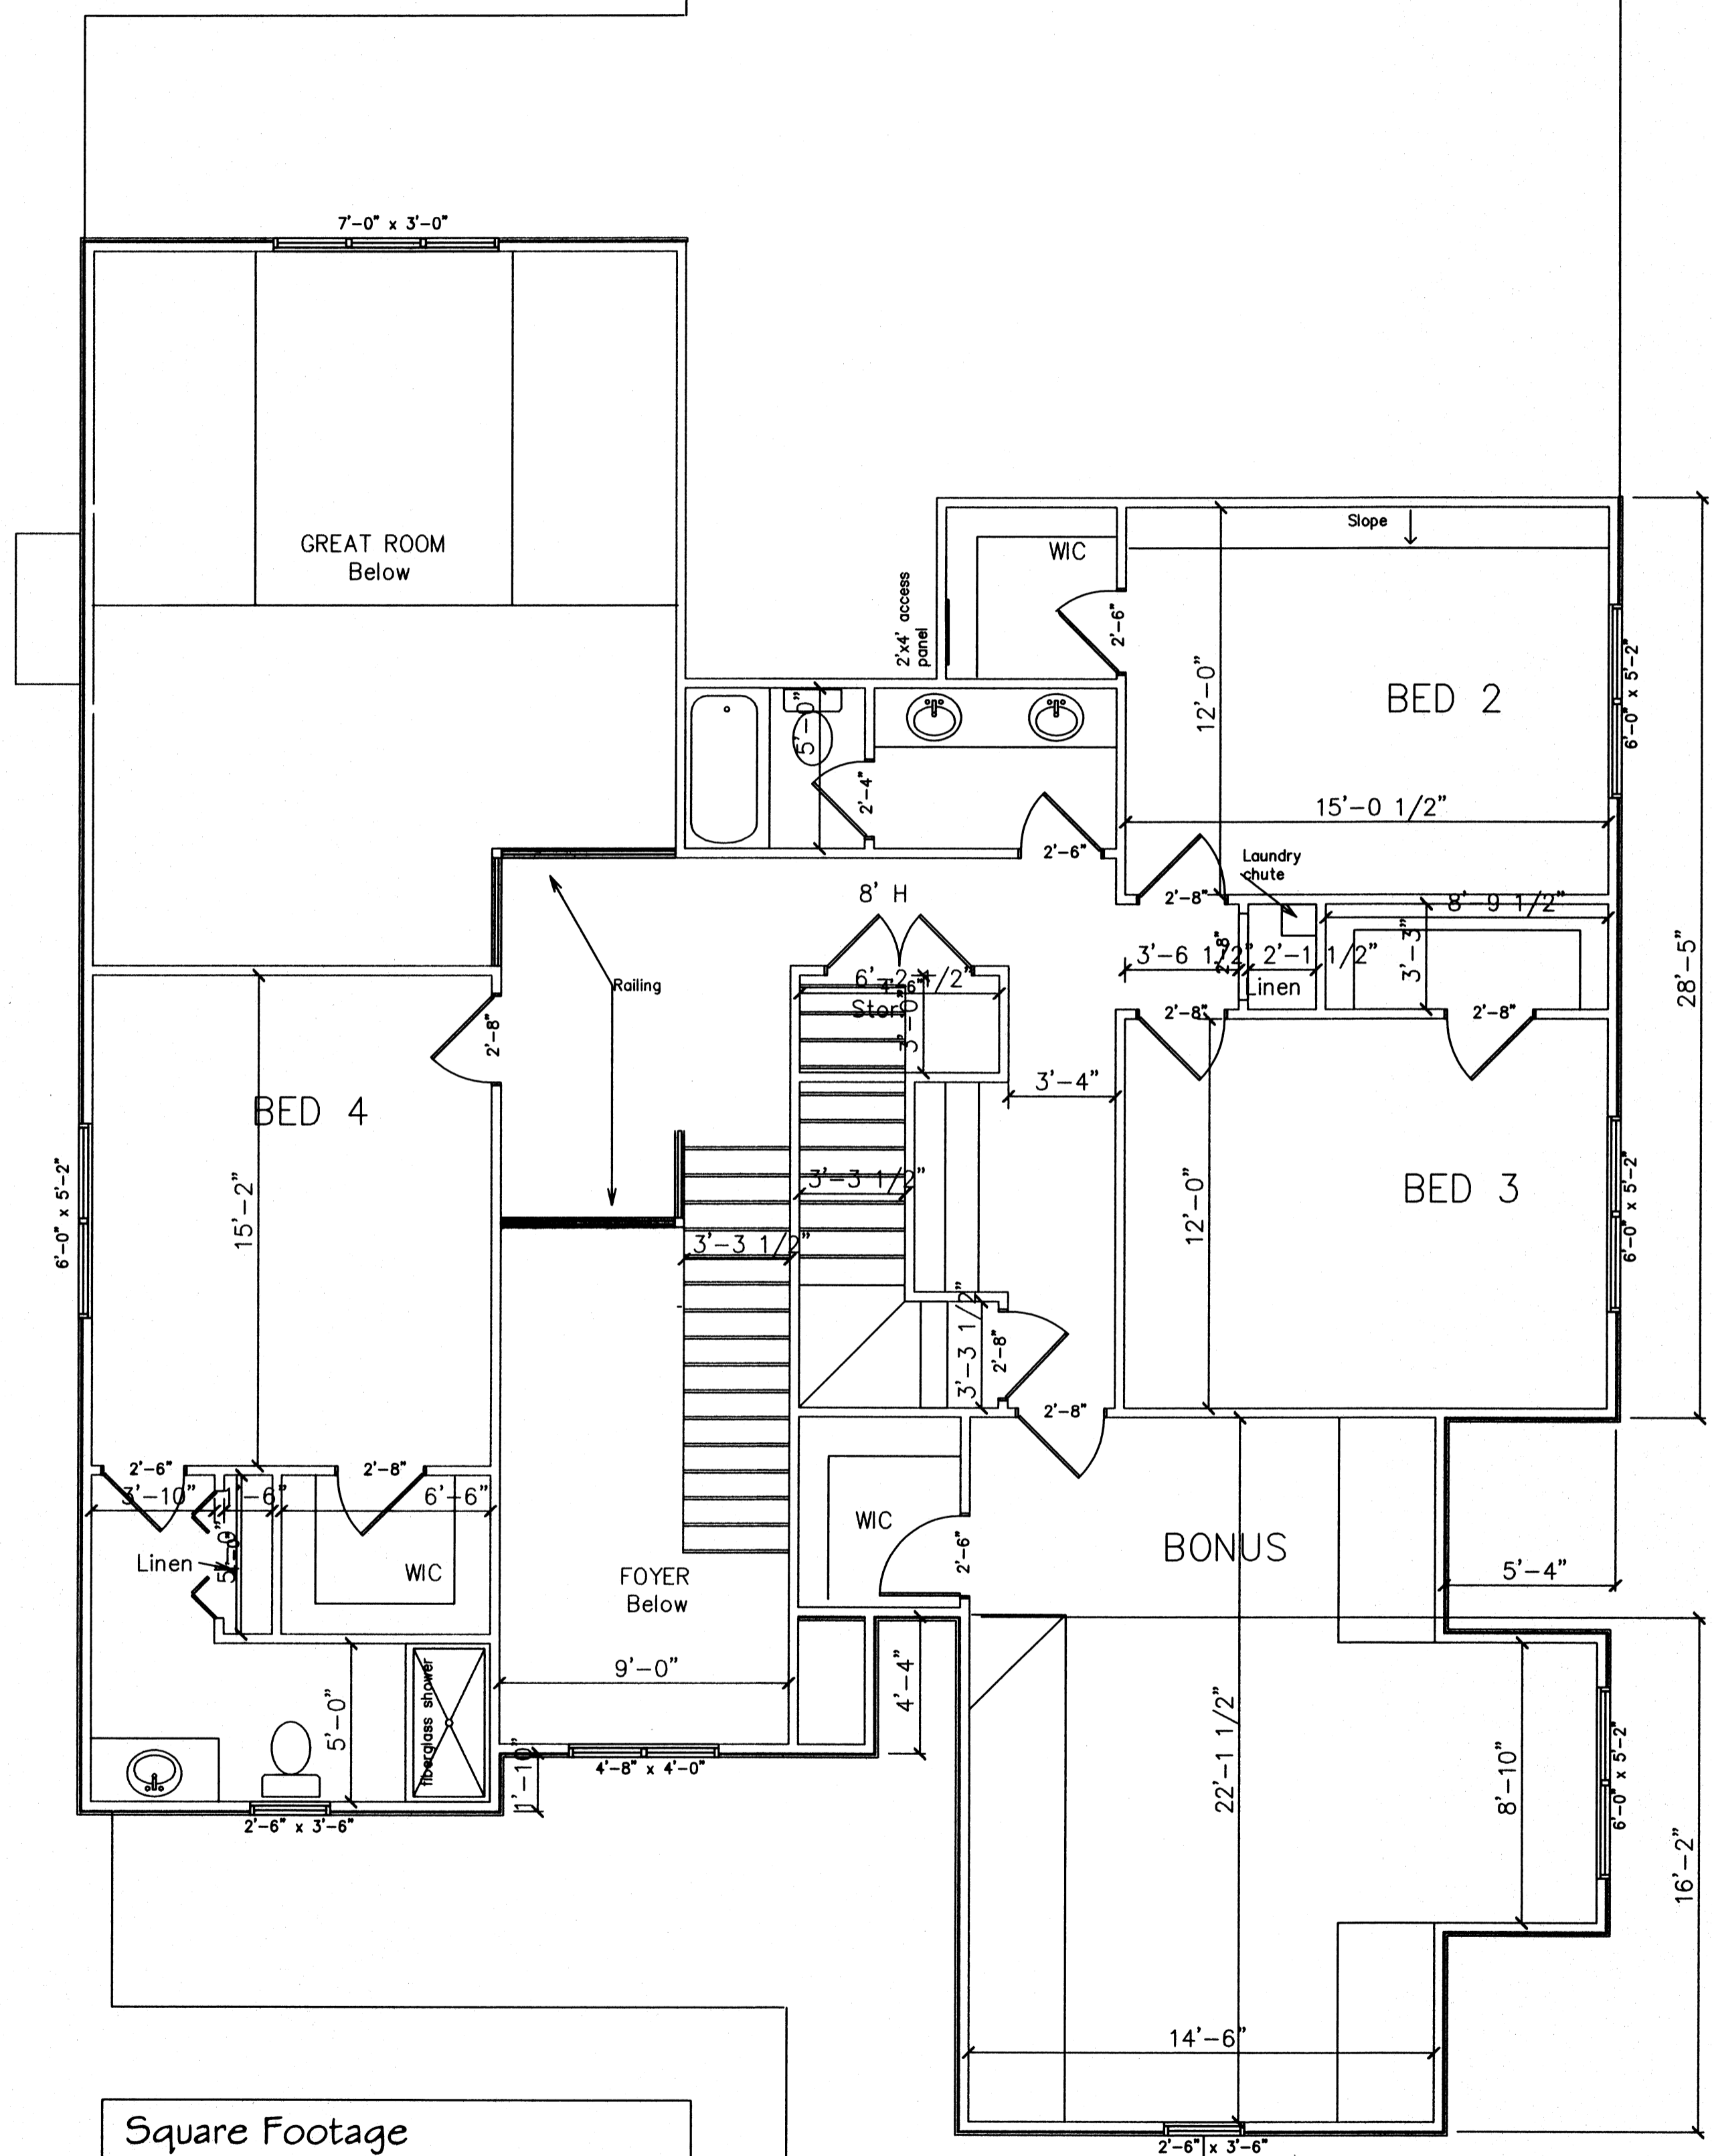

Square Footage	
1st Floor Heated	2,217
2nd Flr Heated	1,602
Total Heated	3,819
Storage	793
Porches	290
Garage	788
Total Under Roof	5,690

Header Hgt Notes  
Windows and Doors set  
at standard header height

(843) 294-2859

Lot 129  
Collins Creek Landing  
Dawol Homes

CCL129 Plan  
Murrells Inlet, SC